

# APARTMENT



\*Not to scale




SKORBA  
MANSIONS

A RESIDENTIAL DEVELOPMENT BY  **FIJO**  
DEVELOPMENTS LIMITED



**LEVEL I PLAN**

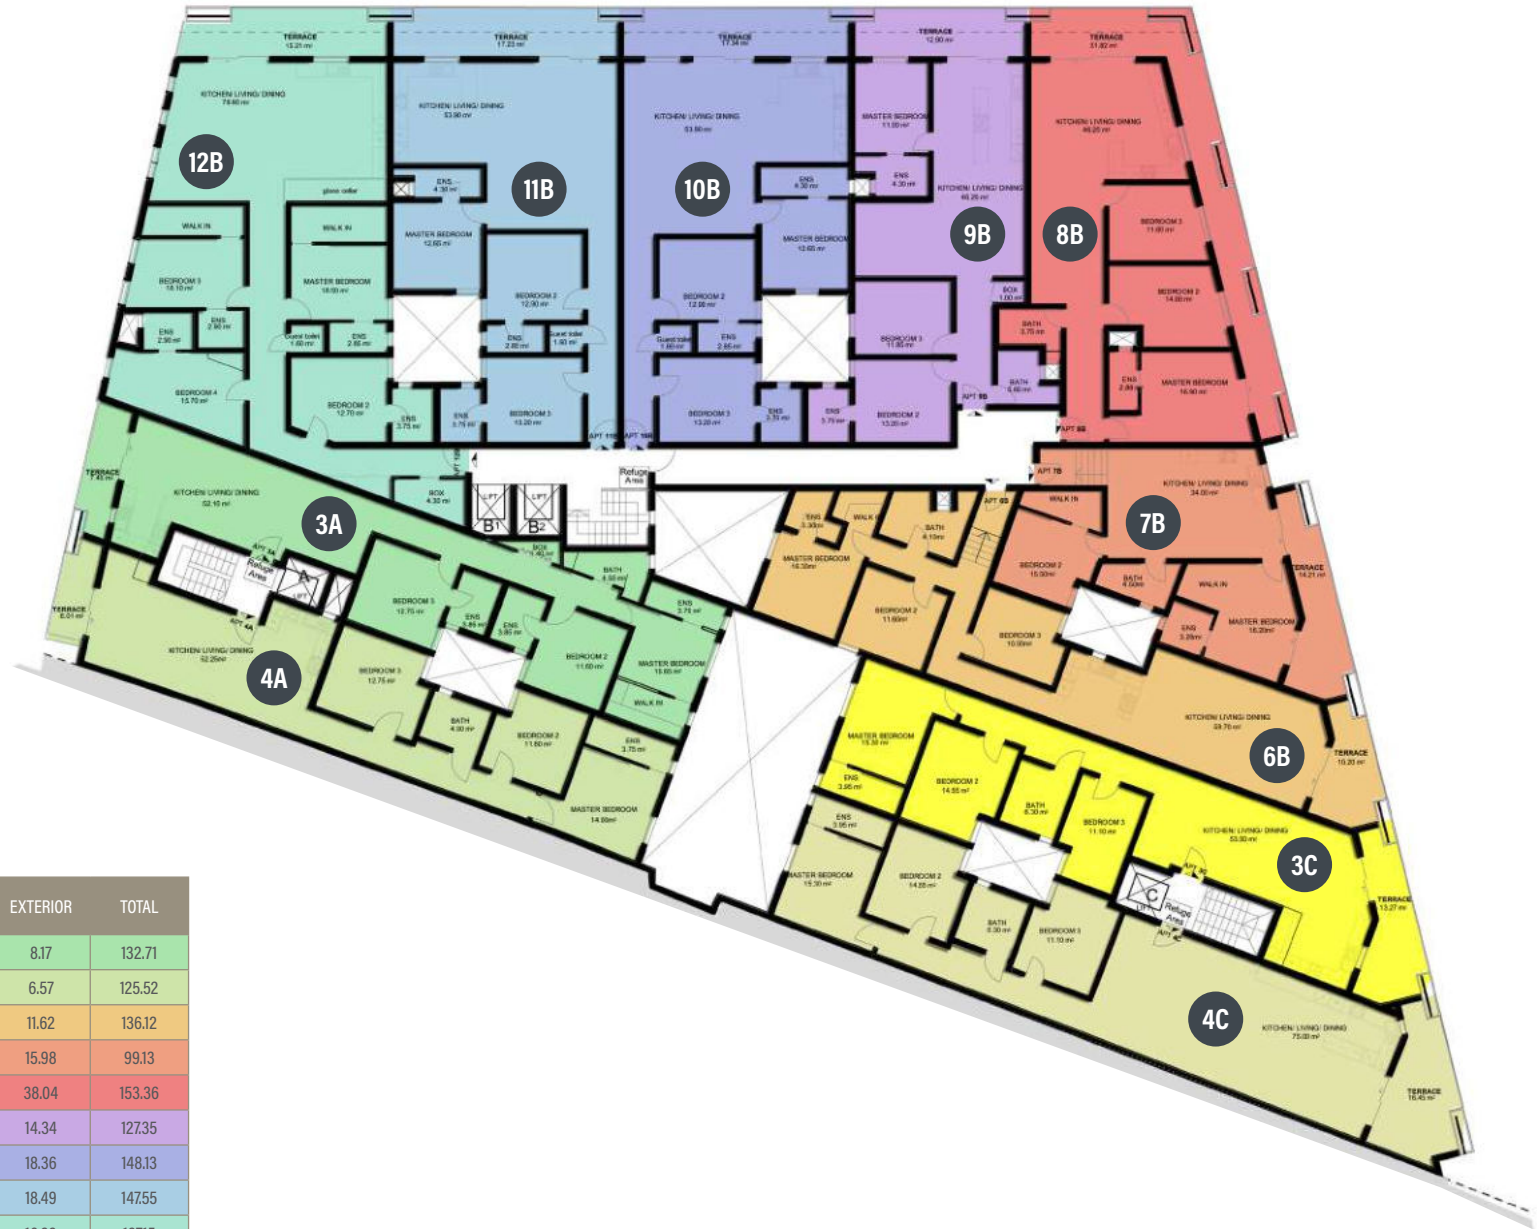

## LEVEL 1 AREAS

BLOCK	APARTMENT REFERENCE	NUMBER OF BEDROOMS	INTERIOR	EXTERIOR	TOTAL
A	3A	3	124.54	8.17	132.71
A	4A	3	118.95	6.57	125.52
B	6B	3	124.5	11.62	136.12
B	7B	2	83.15	15.98	99.13
B	8B	3	115.32	38.04	153.36
B	9B	3	113.01	14.34	127.35
B	10B	3	129.77	18.36	148.13
B	11B	3	129.06	18.49	147.55
B	12B	4	180.16	16.99	197.15
C	3C	3	118.52	13.89	132.41
C	4C	3	140.25	17.74	157.99

# ARIAL VIEW MAP

